


Fifth Ave. Northeast

Northeast Northgate Way

Northeast 103rd Street

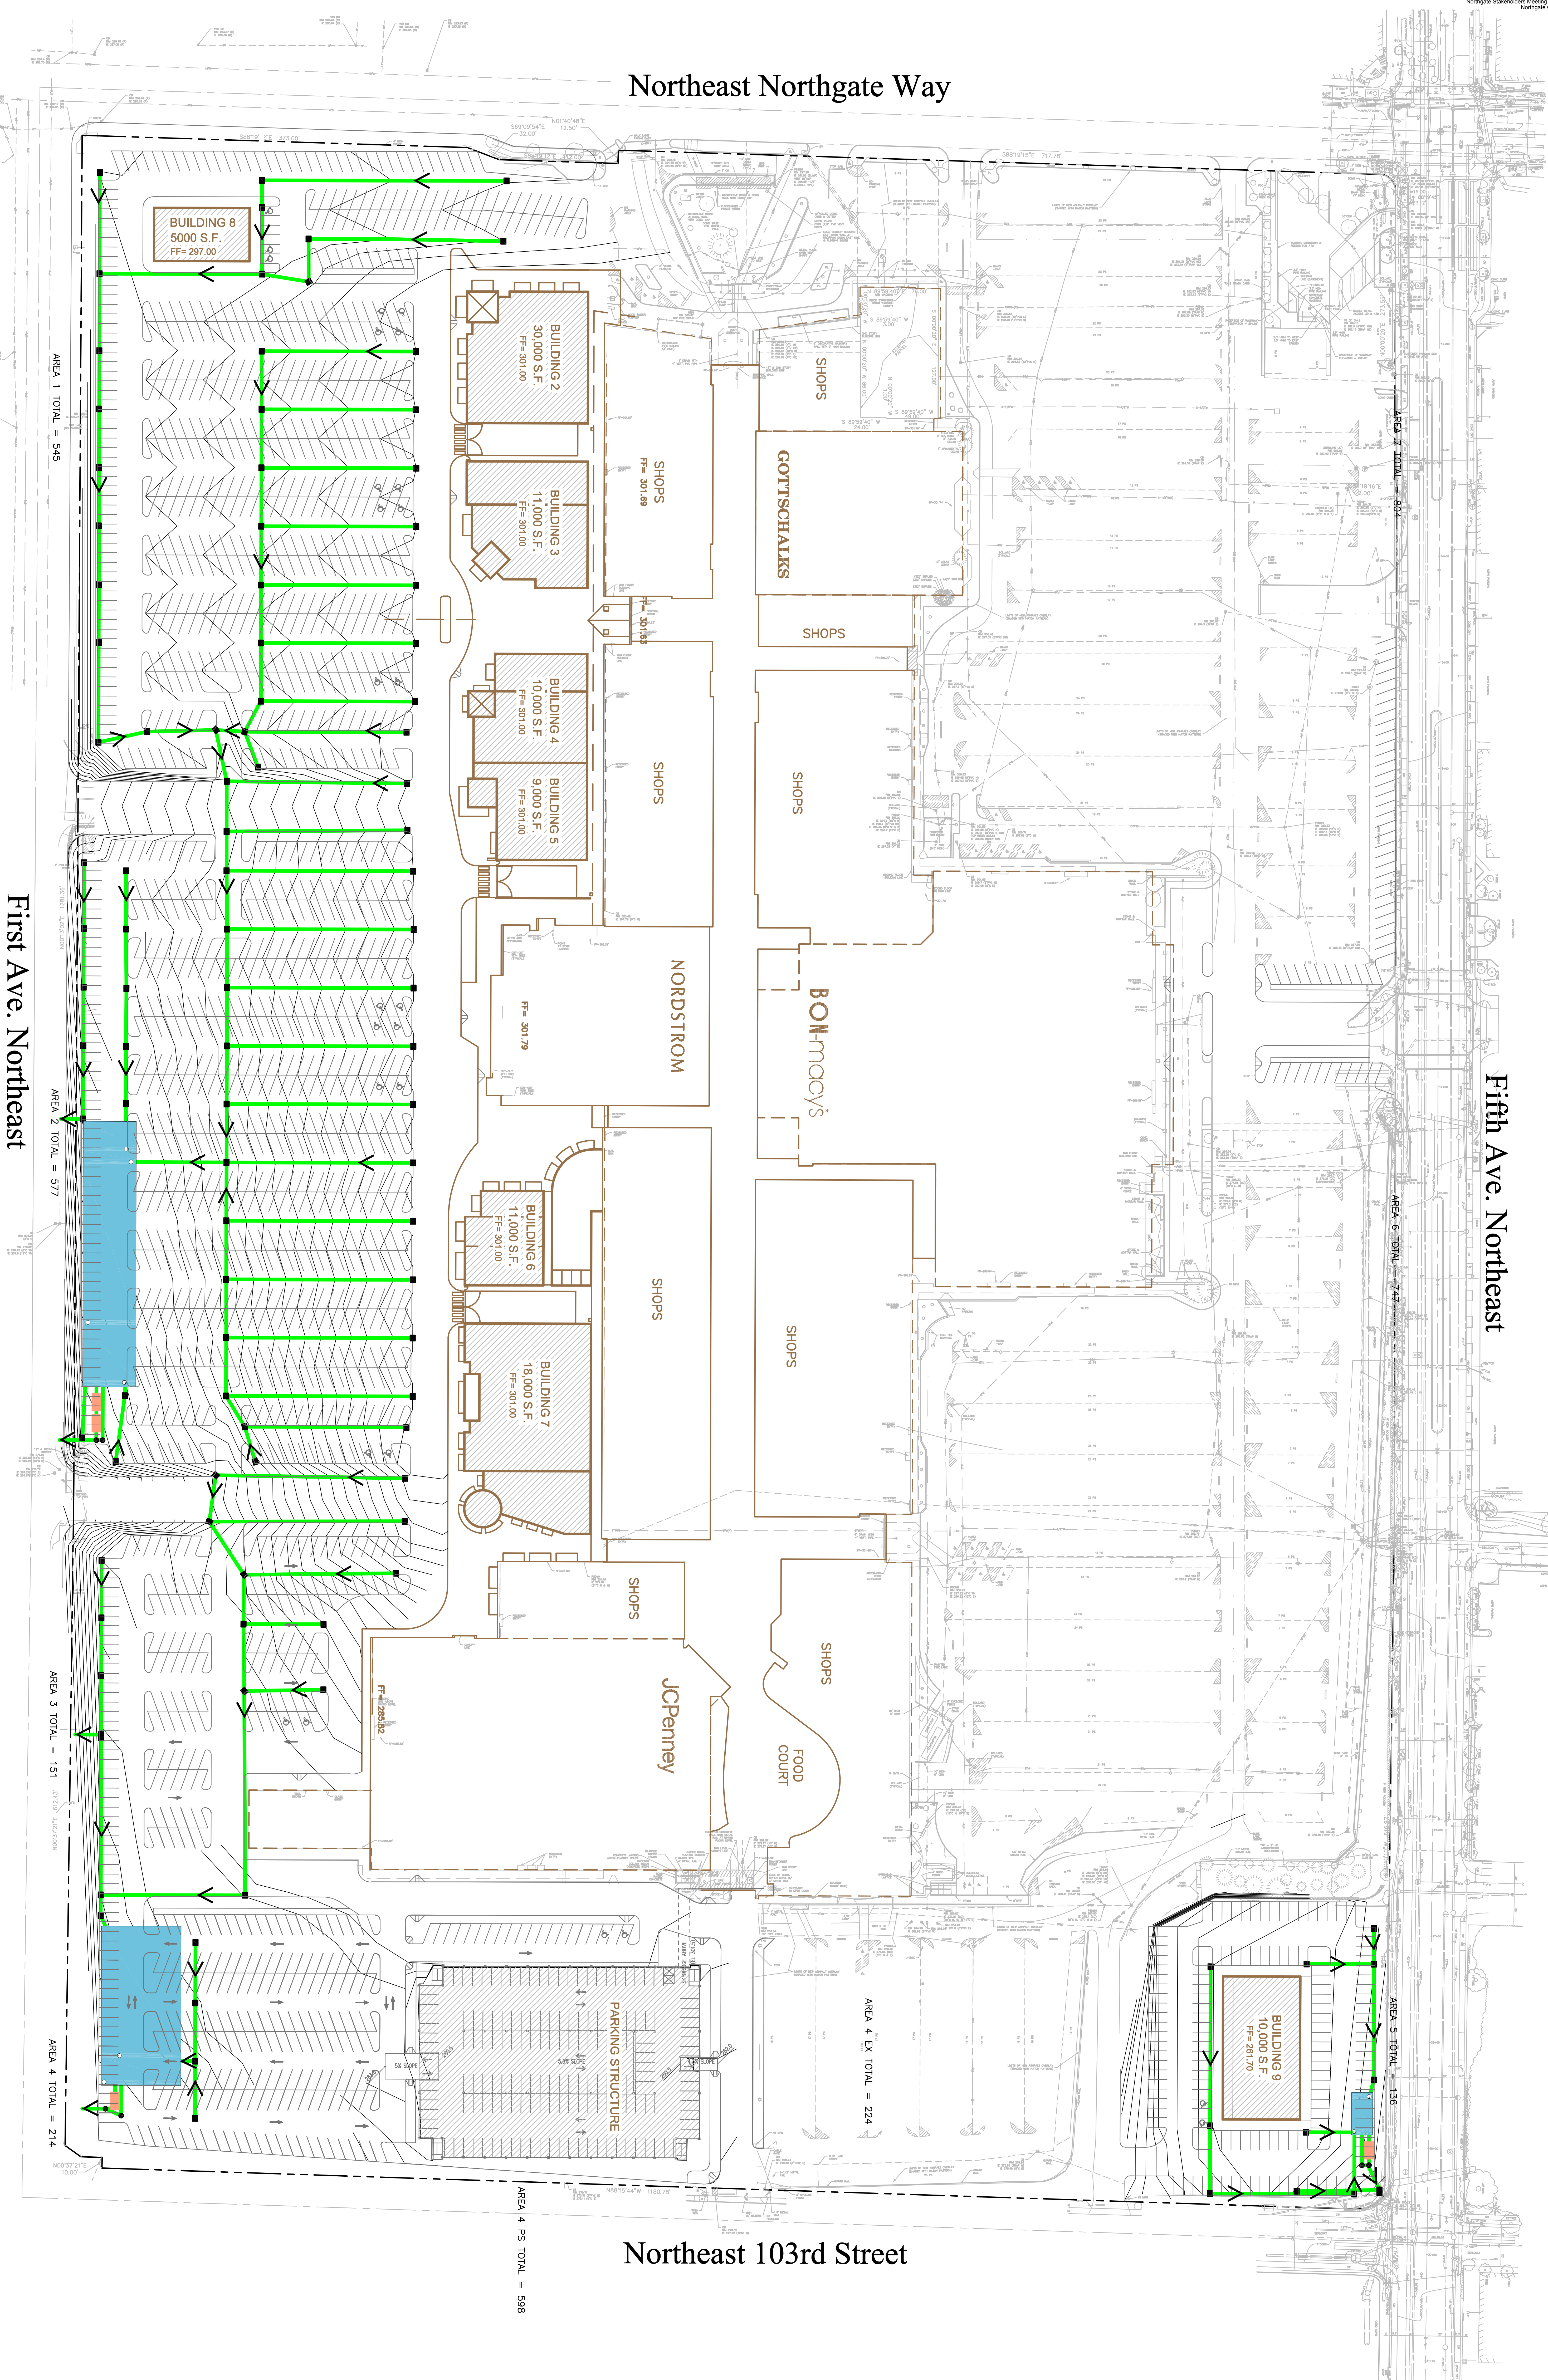

LEGEND

- DETENTION TANK
- WATER QUALITY SYSTEM
- STORM CONVEYANCE

First Ave. Northeast

SIMON PROPERTY GROUP, INC.  
Indianapolis, IN

**KPFF** Consulting Engineers  
1601 Fifth Avenue, Suite 1600  
Seattle, Washington 98101-3665  
(206) 622-5822 Fax (206) 622-8130

NORTHGATE MALL EXPANSION

Grading & Drainage Master Planning

